



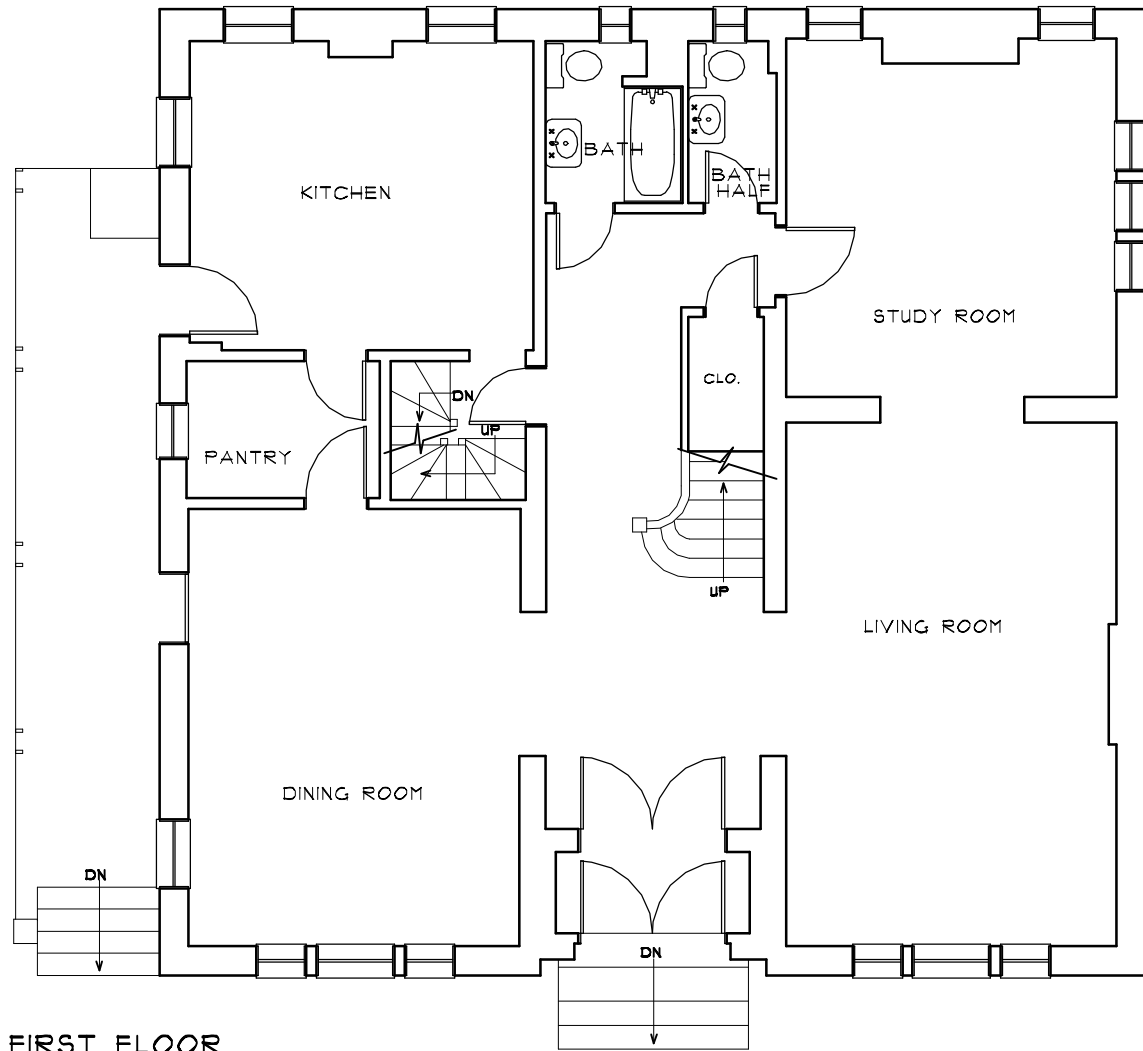

FIRST FLOOR
SCALE: 1/8" = 1'-0"

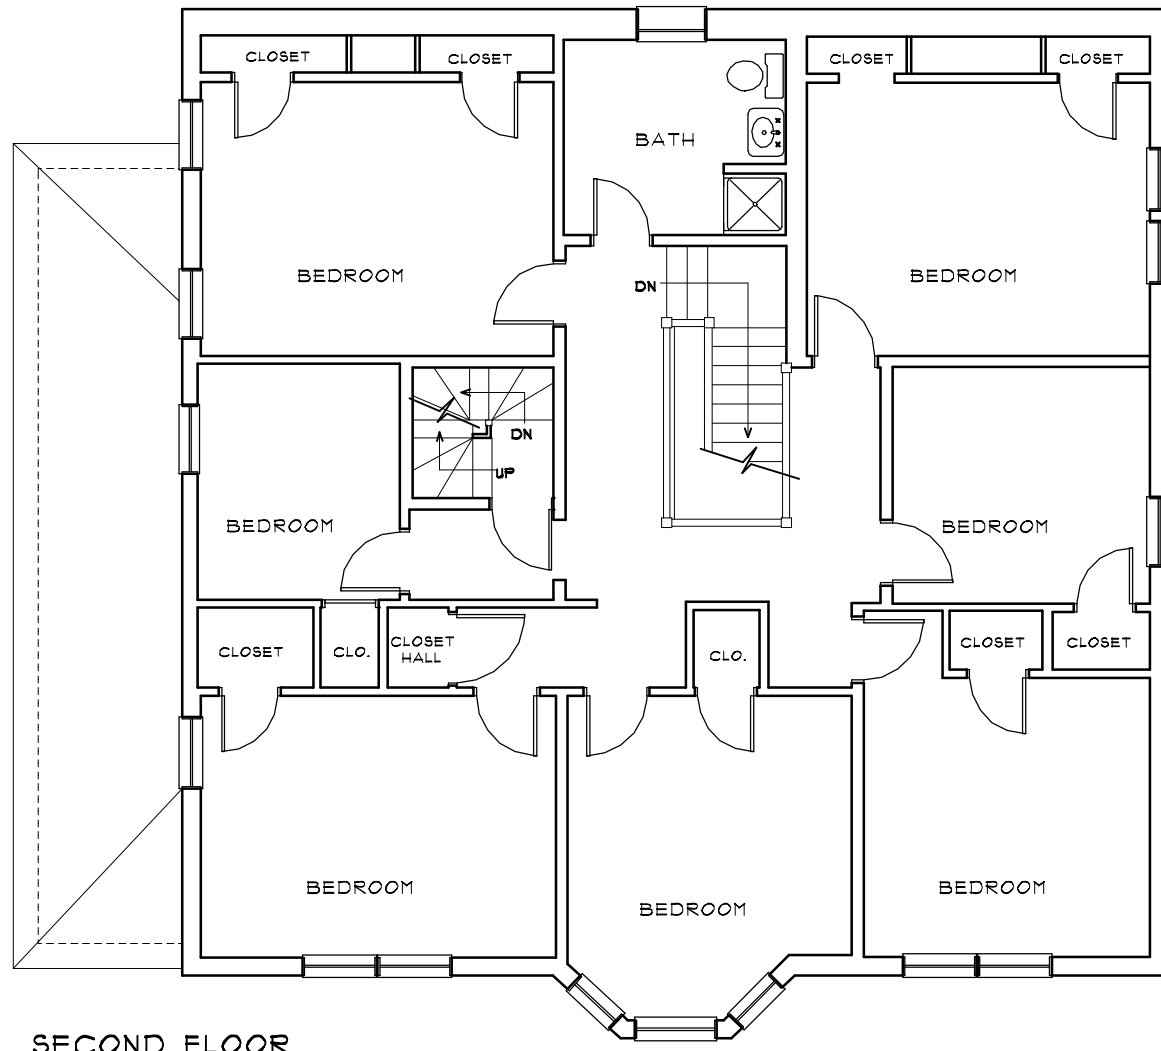

SECOND FLOOR
SCALE: 1/8" = 1'-0"

TITLE:
EXISTING FIRST AND
SECOND FLOOR PLANS

PROJECT: FOR REVIEW:
15 CORPORAL DICKERSON PL.
TROY, NY 12180
CLIENT: JOEL LORD

DATE: 03/13/09
DRAWN BY: EC
REVISIONS:

Troy
TROY ARCHITECTURAL
PROGRAM, PC
210 RIVER ST.
TROY, NY 12180
(518) 274-3050

SHEET:
A1
JOB: 093,005